


ROADWORKS LEGEND

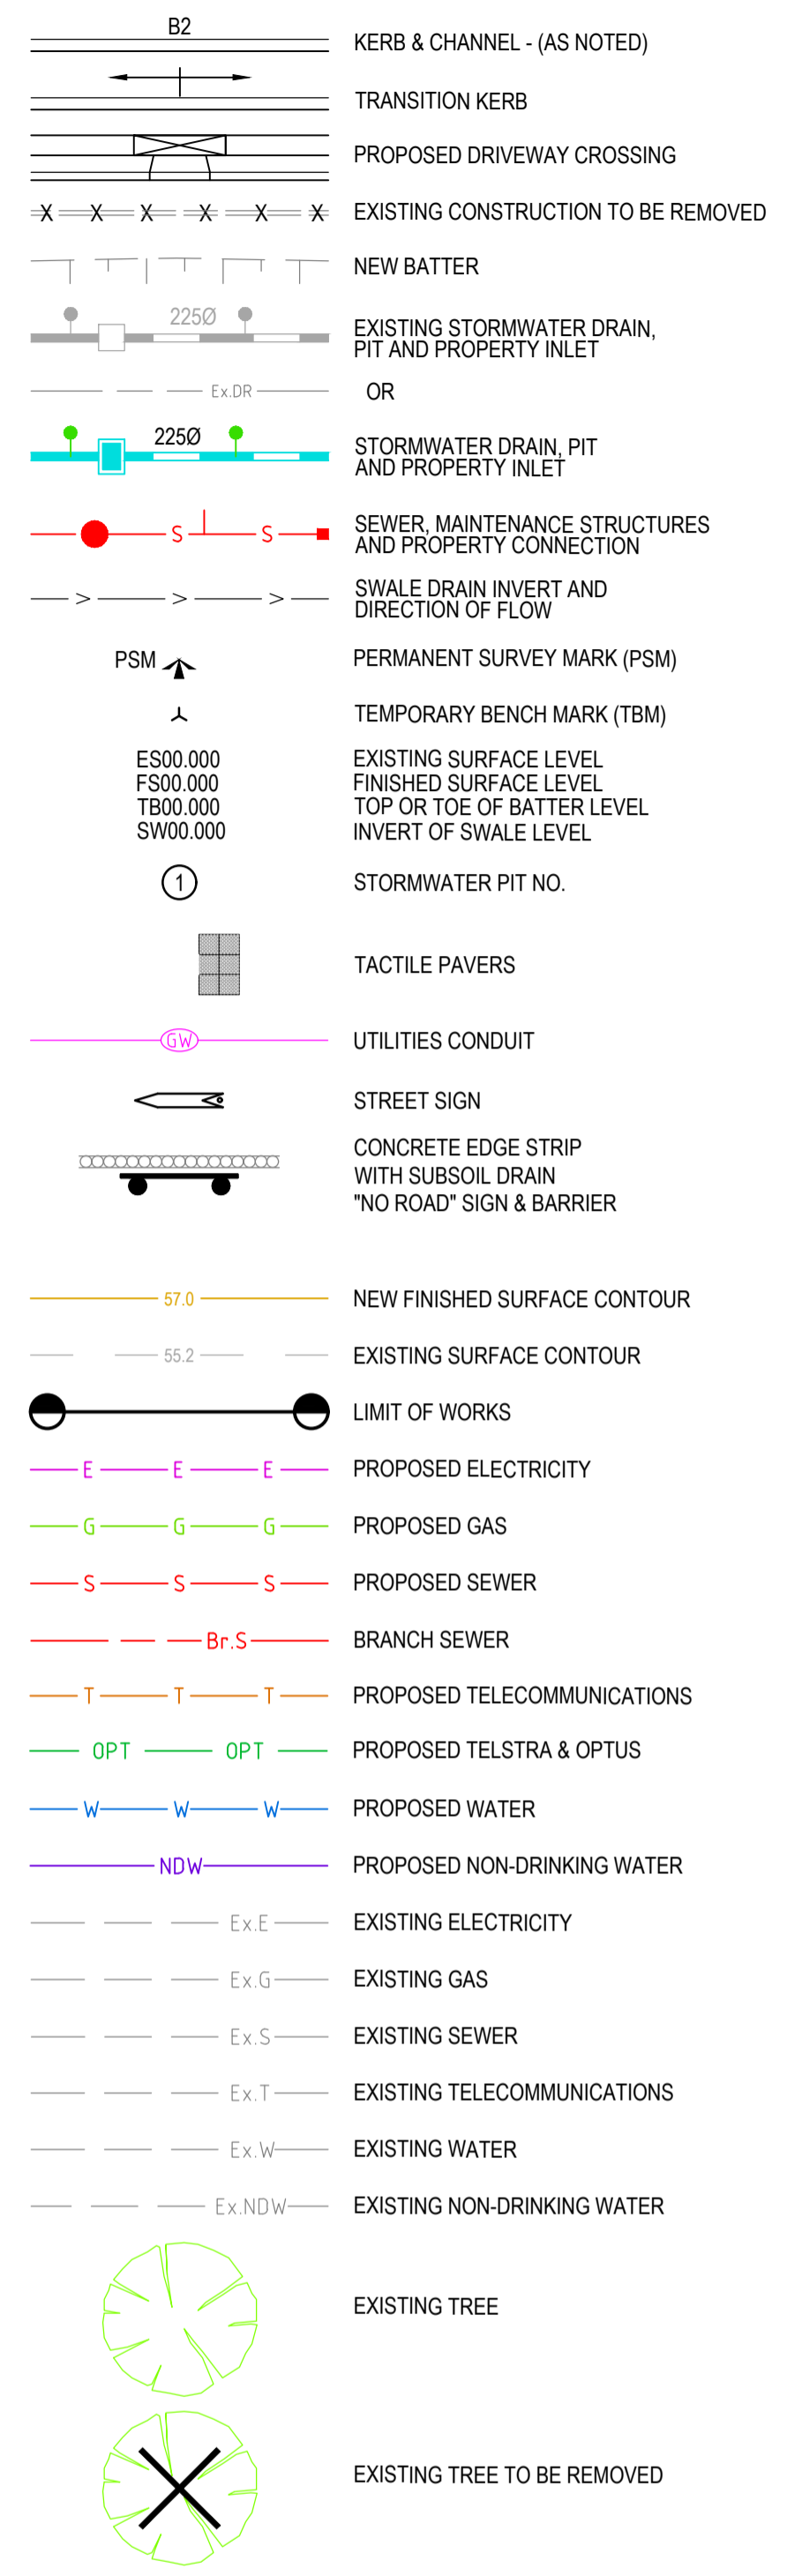

NOTES

- CONTRACTOR TO DELAY CONSTRUCTION OF CROSSOVERS AND PARKING BAYS ALONG HOGANS ROAD UNTIL KERBS AND CHANNELS HAS BEEN CONSTRUCTED.
- CONSTRUCTION OF FOOTPATH ALONG HOGANS ROAD BY OTHERS
- EARTHWORKS TO BE COMPLETED AS PART OF STAGE 2 WORKS



WARNING
PROPOSED SERVICES
 THE LOCATION AND EXTENT OF PROPOSED SERVICES IS INDICATIVE ONLY AND ARE NOT TO BE USED FOR CONSTRUCTION. REFER TO AUTHORISED DOCUMENTATION BY RELEVANT AUTHORITY FOR CONSTRUCTION DETAILS

WARNING
BEWARE OF UNDERGROUND SERVICES
 THE LOCATIONS OF UNDERGROUND SERVICES ARE APPROXIMATE ONLY AND THEIR EXACT POSITION SHOULD BE PROVEN ON SITE. NO GUARANTEE IS GIVEN THAT ALL EXISTING SERVICES ARE SHOWN.




SERVICE OFFSET TABLE

STREET NAME	GAS	NDW	WATER	TELECOMMS.	ELECTRICITY					
HOGANS ROAD (EXISTING)	2.80	S	1.80	S	2.30	S	Ex.3.25	S	Ex.4.8	S

NOTE: OFFSETS SHOWN ARE IN METRES (m)

REV	DESCRIPTION	BY	APP	DATE
P00	PRELIMINARY ISSUE	RT	LG	14.06.19
C00	CONSTRUCTION ISSUE	RT	CK	10.10.19
C01	PARKING BAYS, VEHICLE CROSSINGS, FOOTPATH AND CONDUITS INDICATED	JH	CK	04.03.19

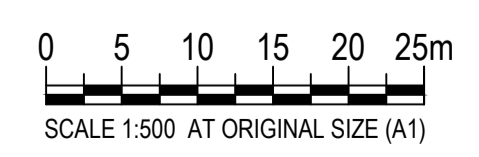

MEINHARDT
 Meinhardt Pty Ltd
 A.C.N. 052 275 638
 Level 11, 501 Swanton Street
 Melbourne VIC 3000
 Australia
 T: +61 3 9676 1200
 F: +61 3 9676 1201
 info@meinhardtgroup.com
 http://www.meinhardtgroup.com
 © Copyright

CLIENT
 TARNIET PROJECTS PTY LTD
 PO BOX 8023
 CAMBERWELL NORTH, VIC, 3124


TITLE
 LAYOUT PLAN

PROJECT
GRACE - STAGE 2A
 605 HOGANS ROAD, TARNEIT
 WYNDHAM CITY COUNCIL

STATUS
FOR CONSTRUCTION

DESIGNED	LG	DRAWN	RT	APPROVED	AD	DATE	14.06.18	SCALE @ A1	SHEET
PROJECT No	114652-2A		DRAWING No	C100		REV	C01		

EARTHWORKS LEGEND

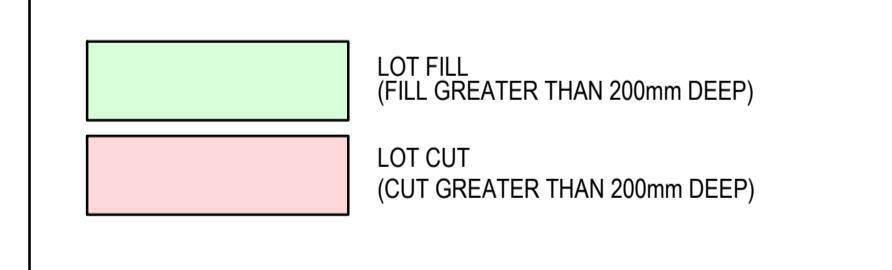

DWG FILE: X:\114652_605 Hogans Road\TarniE\ME_3_4\MTI_L01\STAGE 02\114652-2A-C100.dwg - MH PLOT TIME: 04 Mar 2019, 2:51pm