
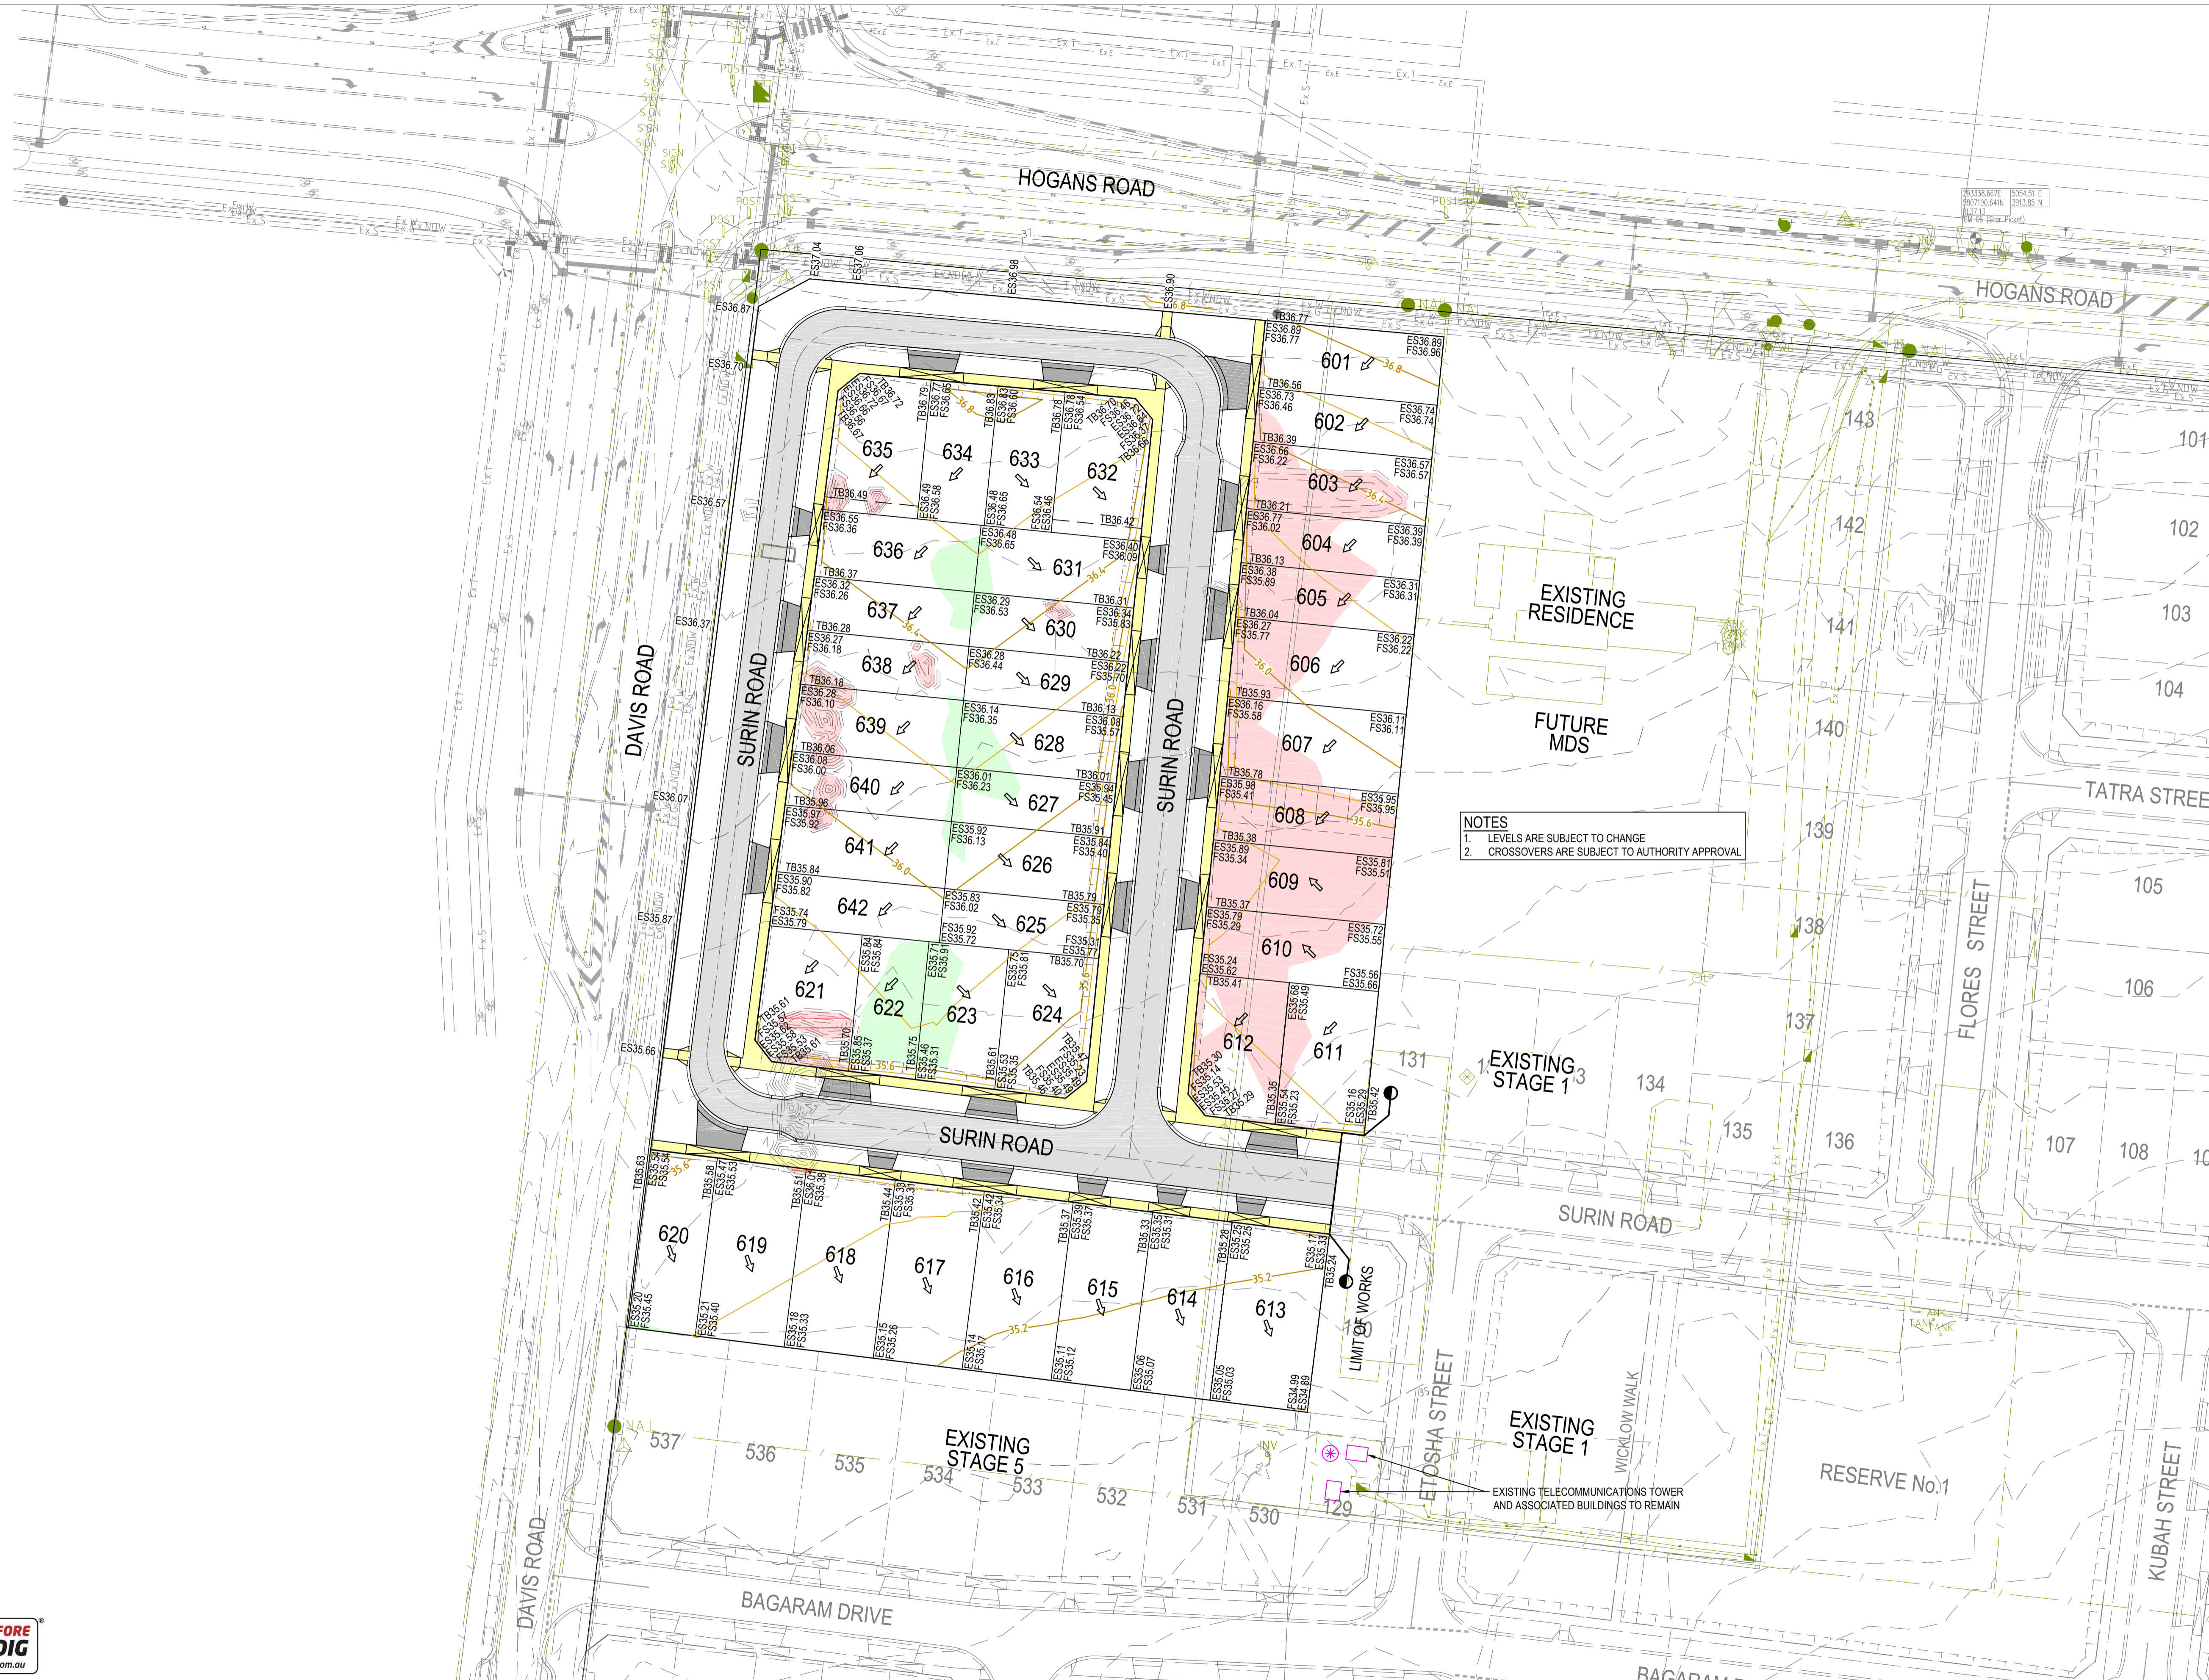


ROADWORKS LEGEND (FLP)

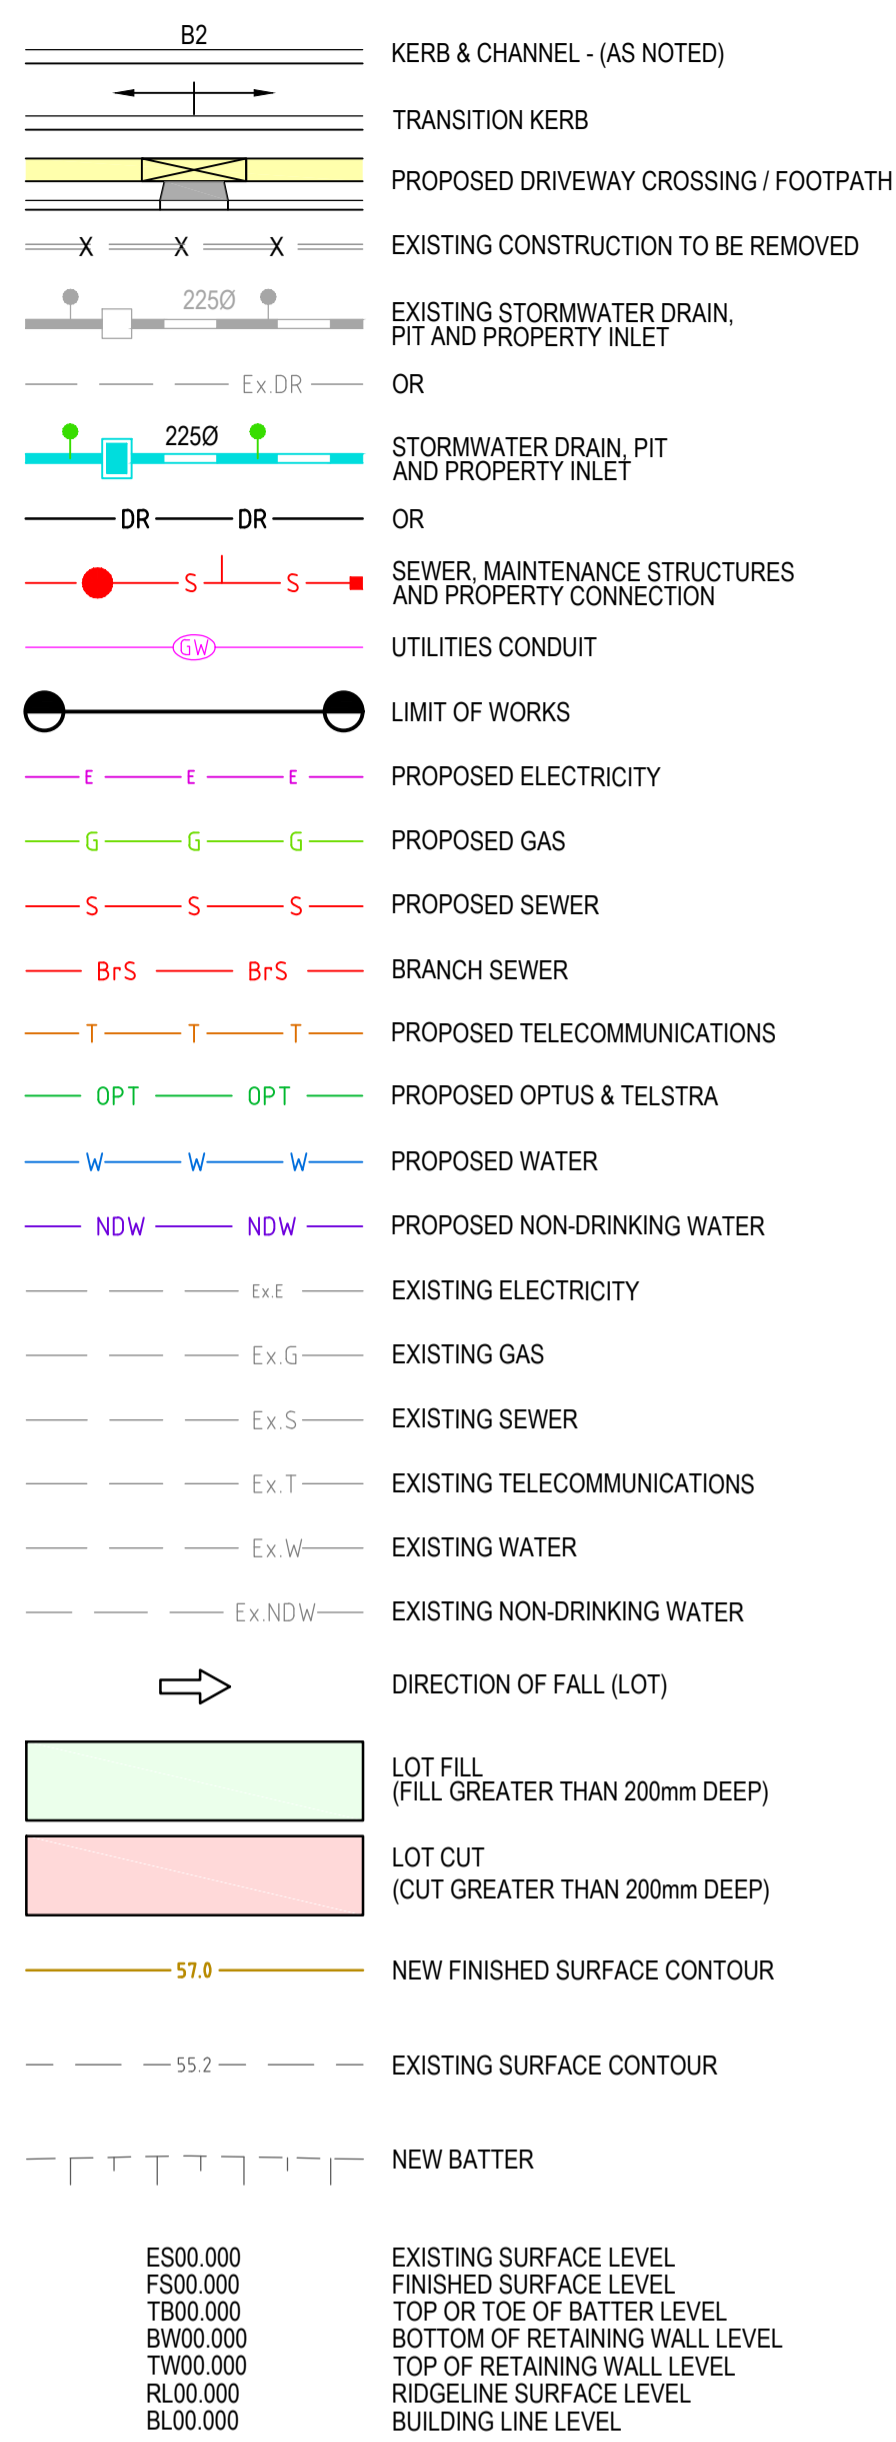

NOTES

- LEVELS ARE SUBJECT TO CHANGE
- CROSSOVERS ARE SUBJECT TO AUTHORITY APPROVAL

WARNING
PROPOSED SERVICES

THE LOCATION AND EXTENT OF PROPOSED SERVICES IS INDICATIVE ONLY AND ARE NOT TO BE USED FOR CONSTRUCTION. REFER TO AUTHORISED DOCUMENTATION BY RELEVANT AUTHORITY FOR CONSTRUCTION DETAILS

WARNING
BEWARE OF UNDERGROUND SERVICES

THE LOCATIONS OF UNDERGROUND SERVICES ARE APPROXIMATE ONLY AND THEIR EXACT POSITION SHOULD BE PROVEN ON SITE. NO GUARANTEE IS GIVEN THAT ALL EXISTING SERVICES ARE SHOWN.



REV	DESCRIPTION	BY	APP	DATE
A	PRELIMINARY ISSUE	MG	LG	12.05.17



CLIENT
TARNIET PROJECTS PTY LTD
P.O BOX 8023
CAMBERWELL NORTH, VIC. 3124


TITLE
PRELIMINARY LEVEL PLAN

PROJECT
GRACE - STAGE 6
605 HOGANS ROAD, TARNEIT
WYNDHAM CITY COUNCIL

STATUS
PRELIMINARY
NOT FOR CONSTRUCTION

DESIGNED LG
DRAWN MG
APPROVED SC

PROJECT No 114652-06
DRAWING No SK001

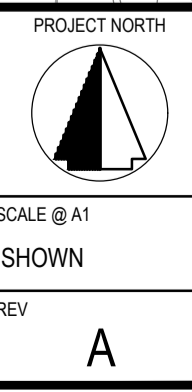

DWG FILE: \\114652_005_Hogans_Road_Tarneit\68686_3\114652_06\STAGE 06\Subcontract114652-06-SK001.dwg - IHP PLOT TIME: 12 May 2017 13:40m